




# The City of Rancho Cucamonga General Plan

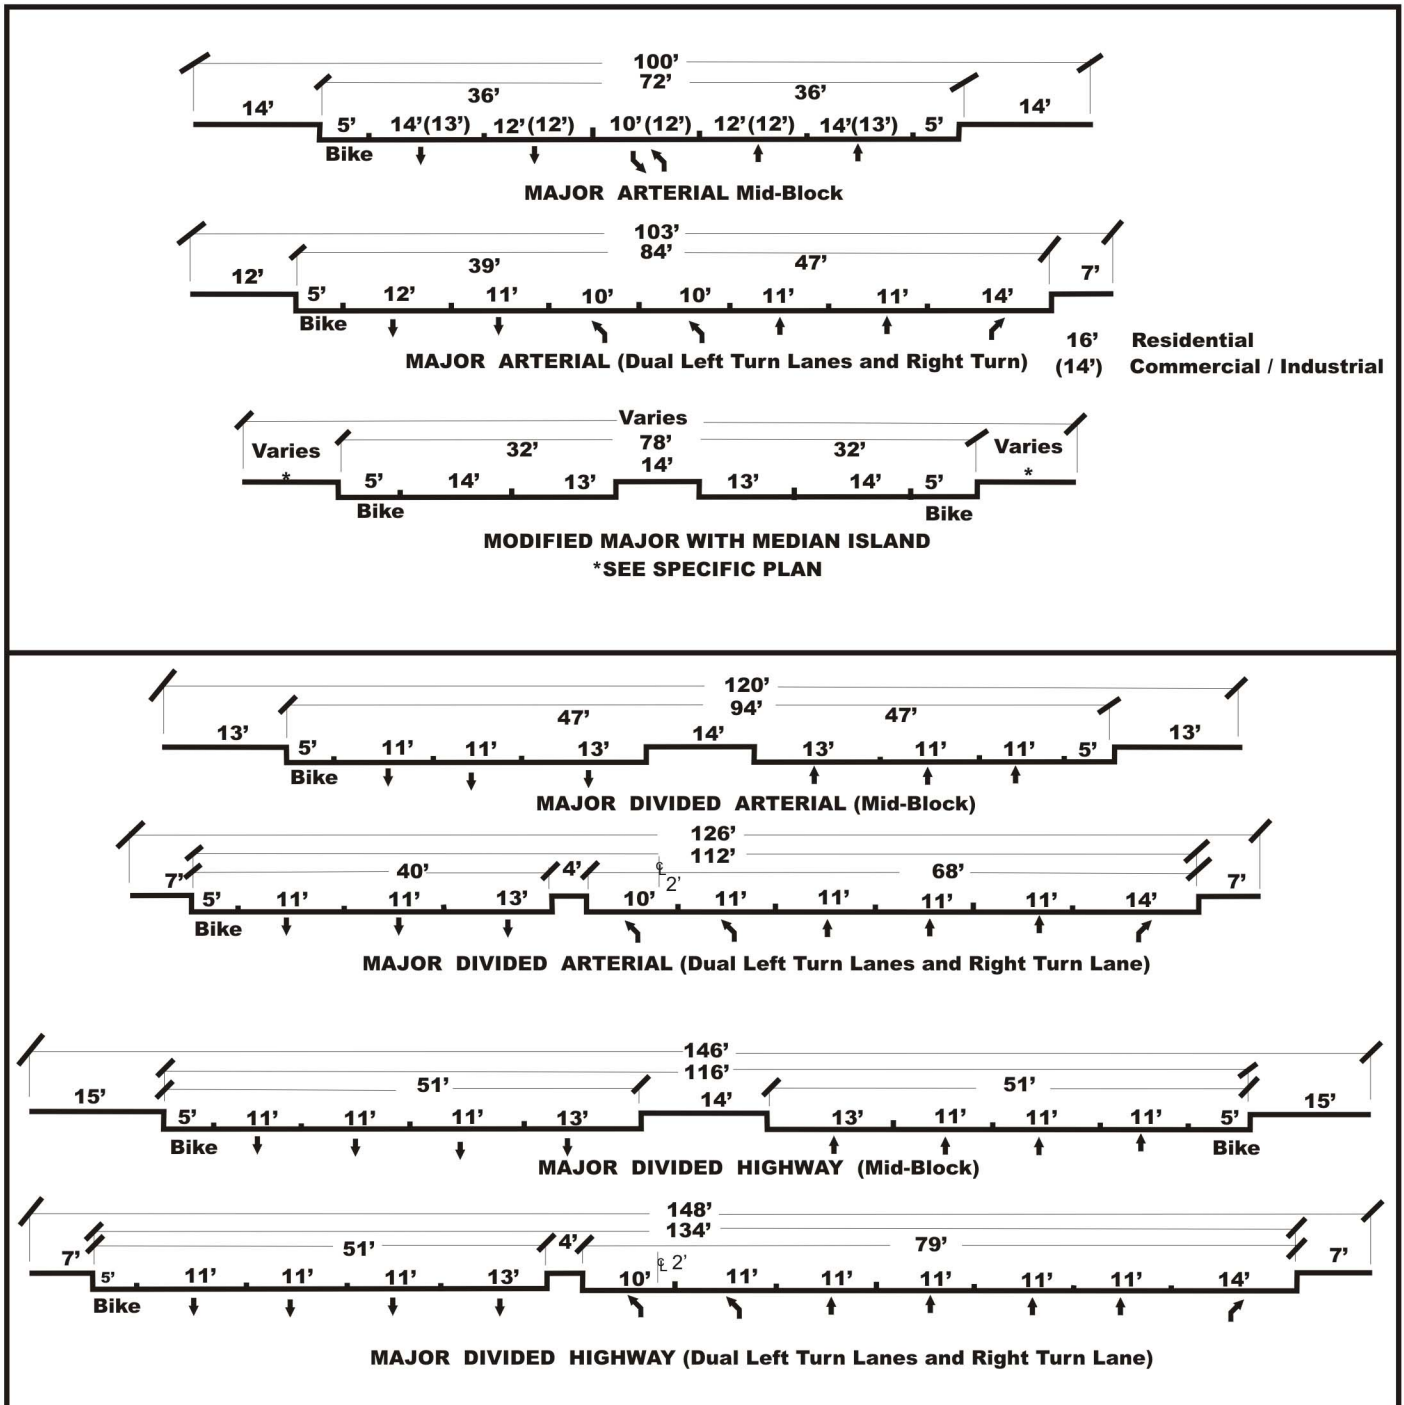

Typical Roadway Cross-Sections  
Exhibit III-5 (Continued)